


IM71 Electric Plan

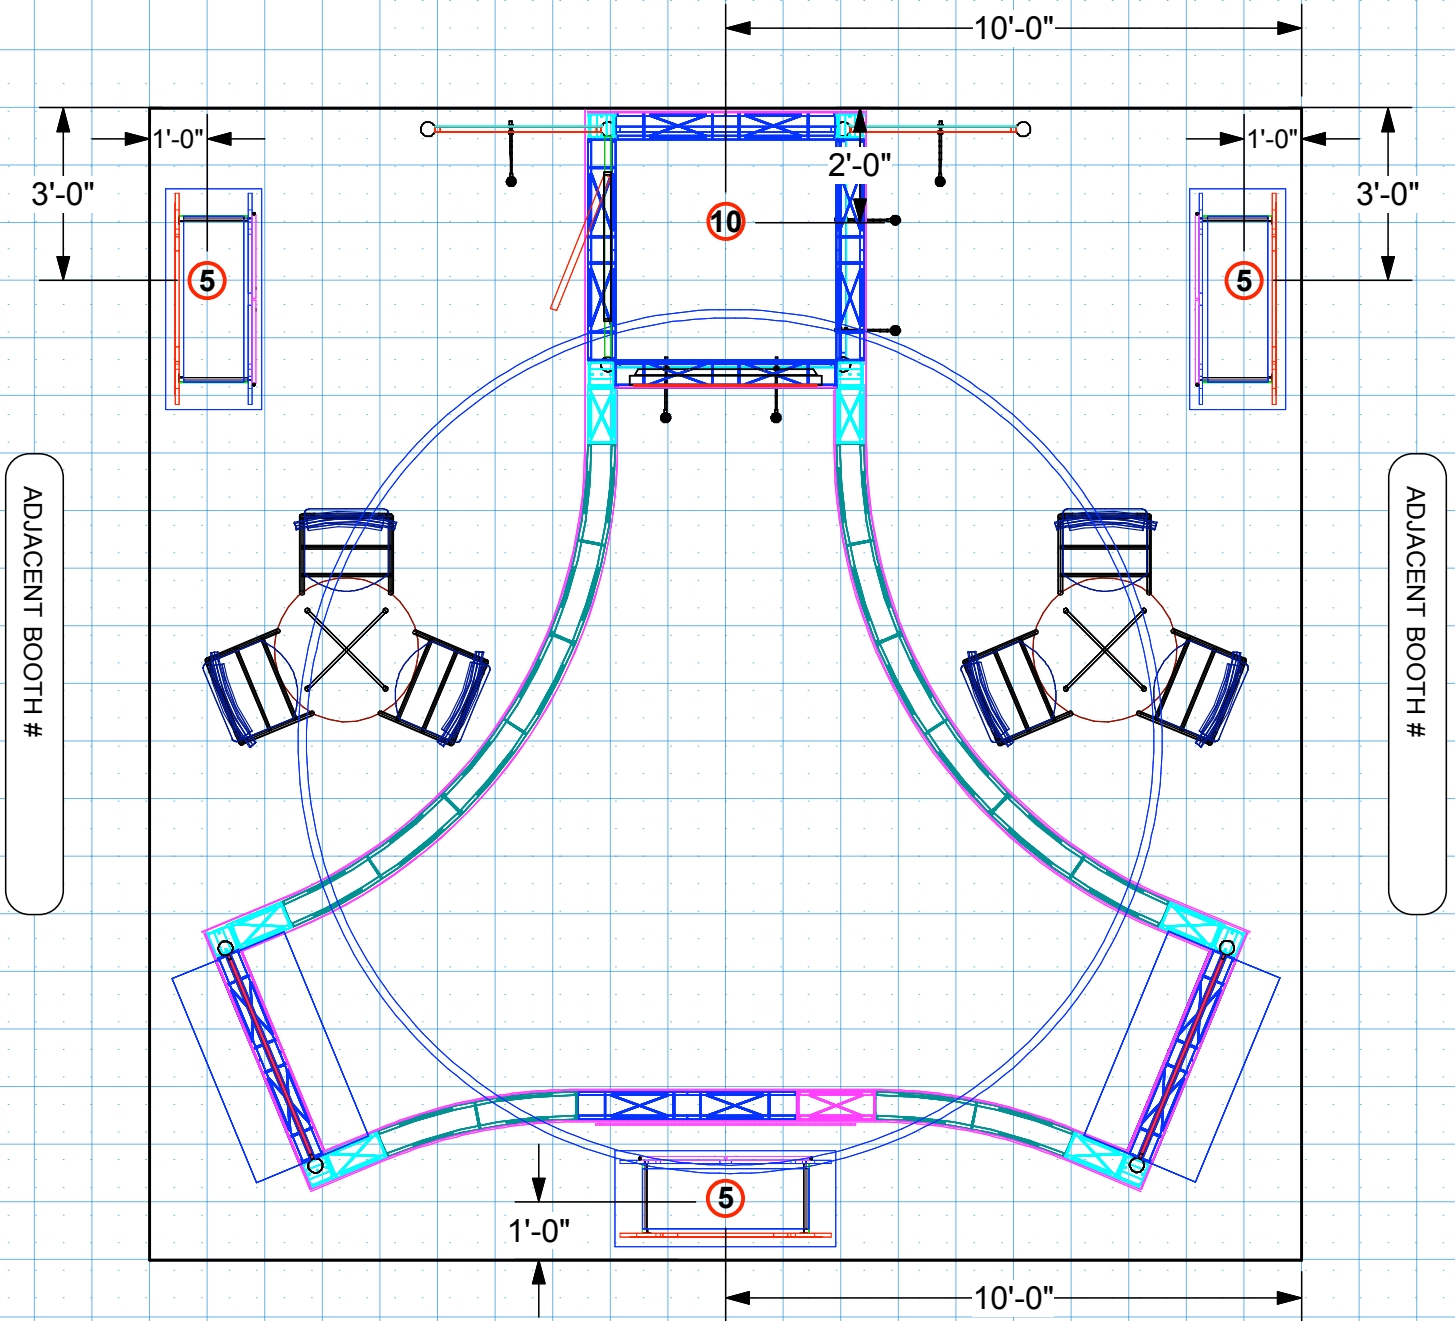

ADJACENT BOOTH #

ADJACENT BOOTH #

Electrical Key and Information

- ⑤ 5 Amps
- ⑩ 10 Amps
- ②① 20 Amps

* This document shows power requirements for supplied exhibit lighting. If additional power is needed, please mark the locations above using this key. Send with your power order to the show and to your Trussworks account representative.

Notes